


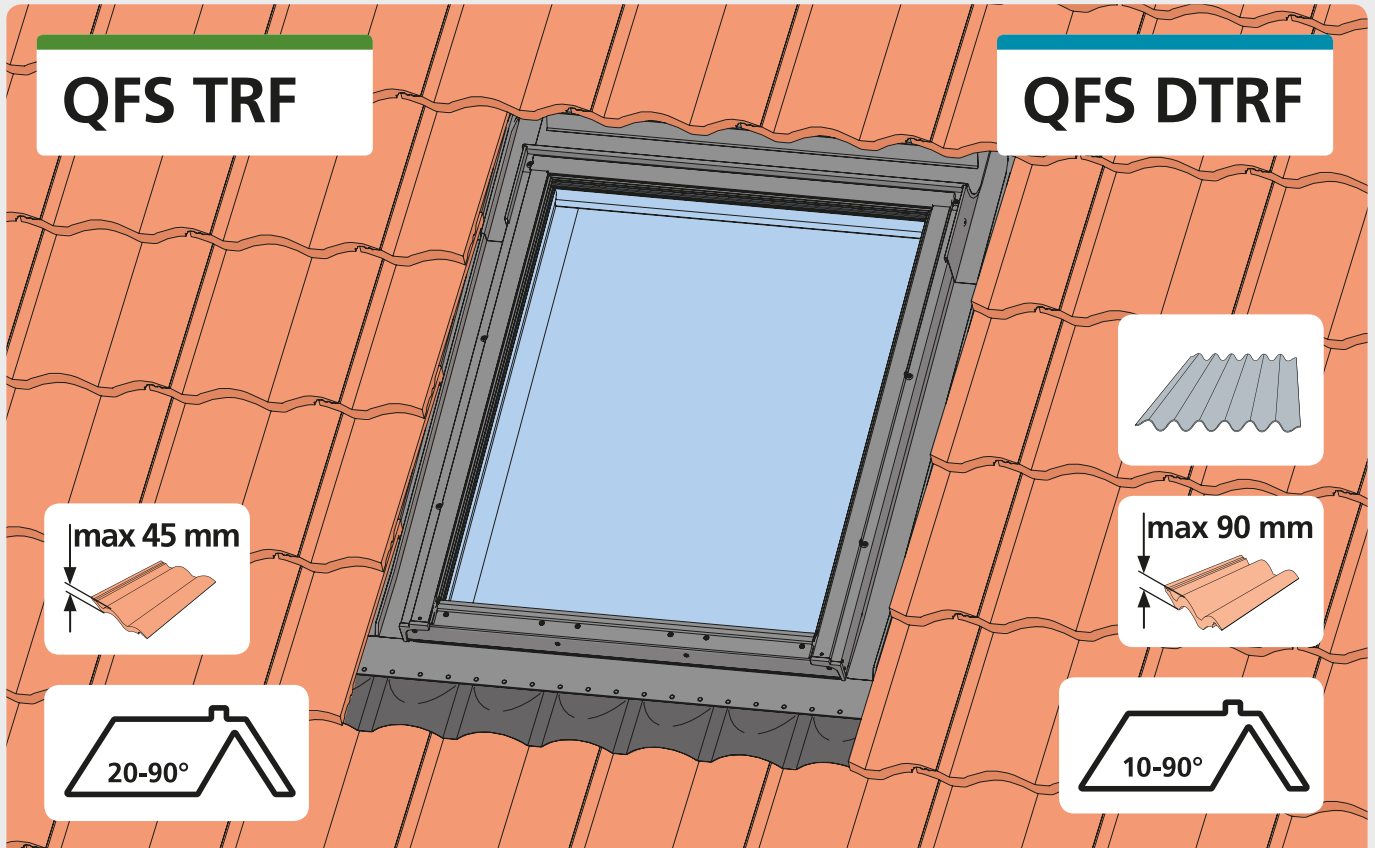


QFS TRF


QFS DTRF




max 45 mm

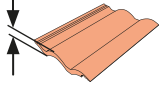


20-90°

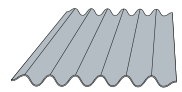

max 90 mm



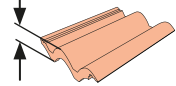


10-90°

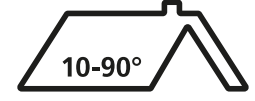


Tile Roof Flashing


Deep Tile Roof Flashing

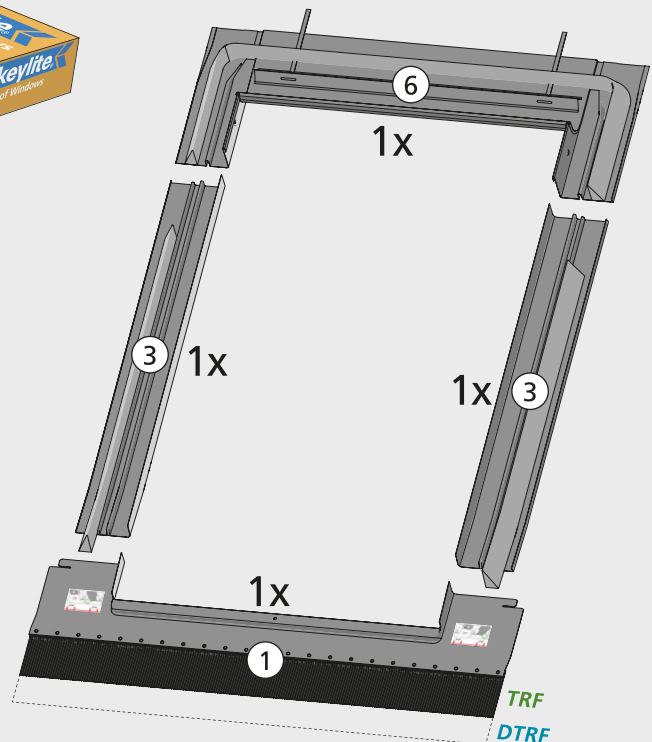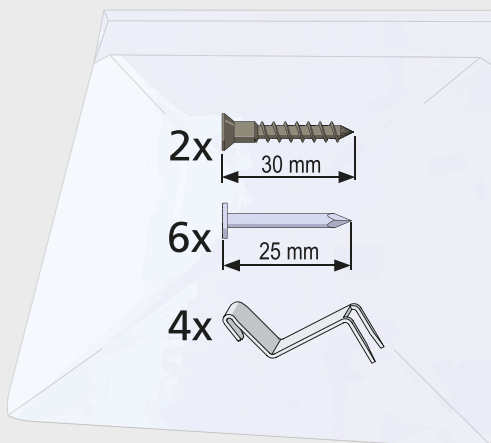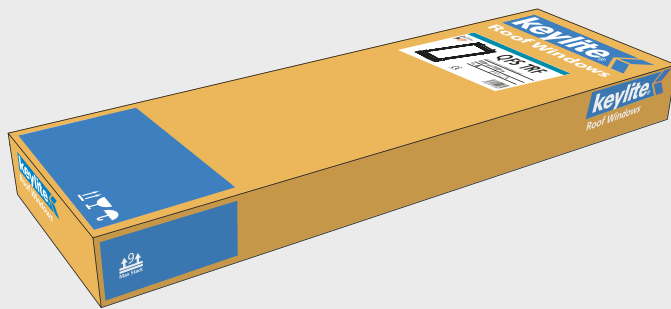




1

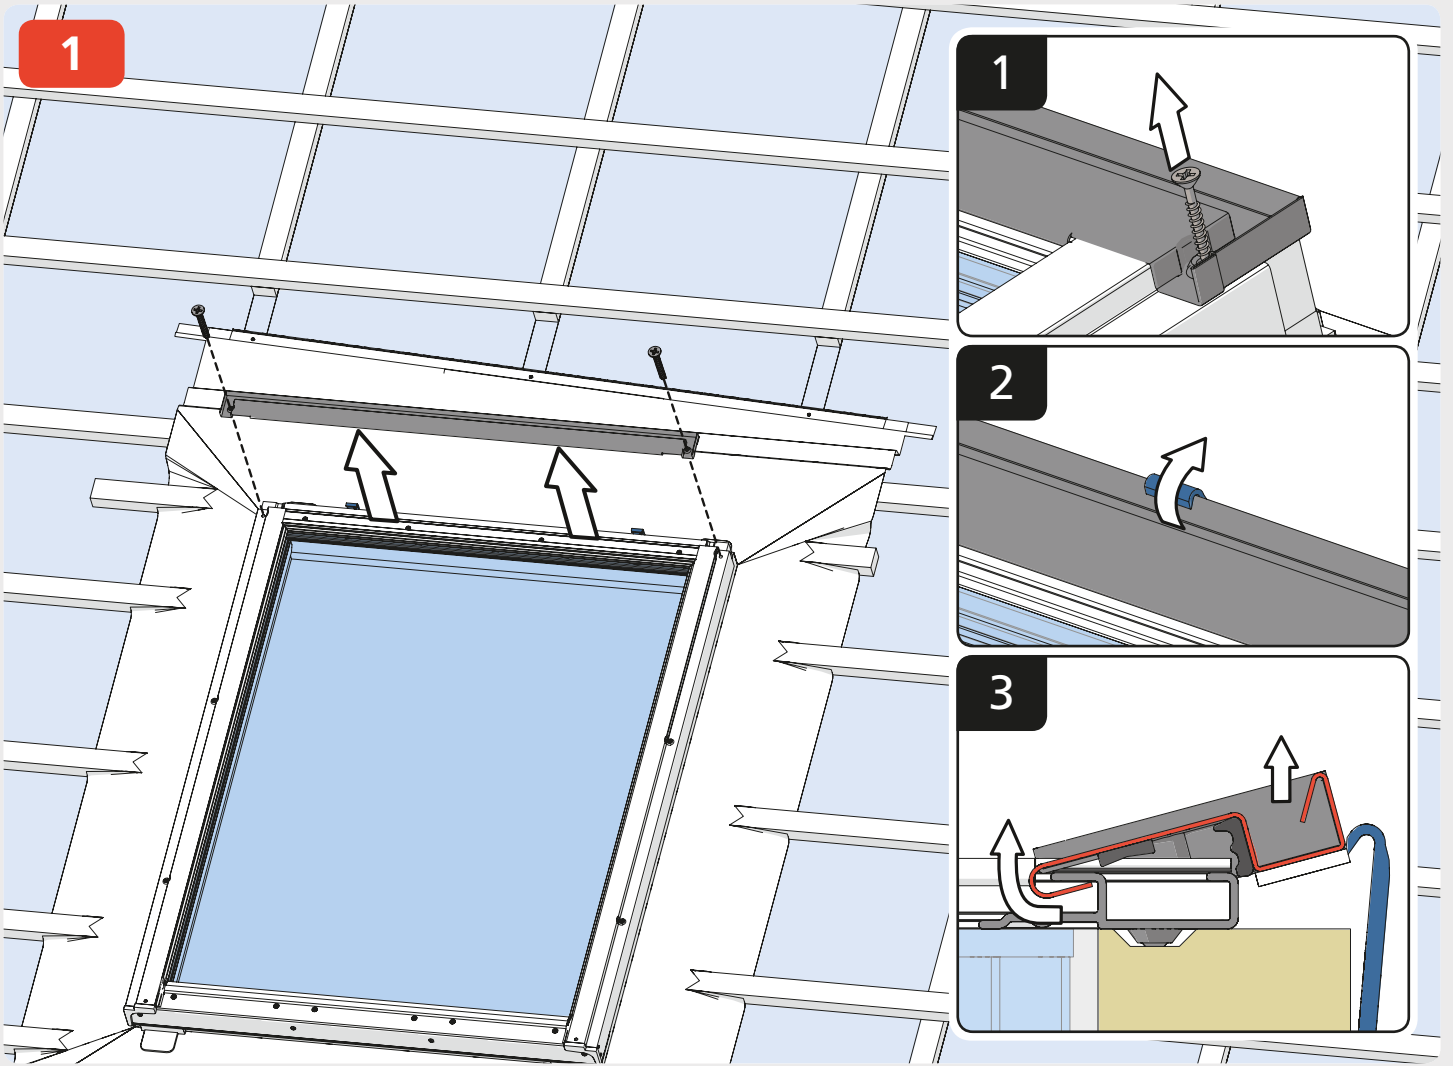



2

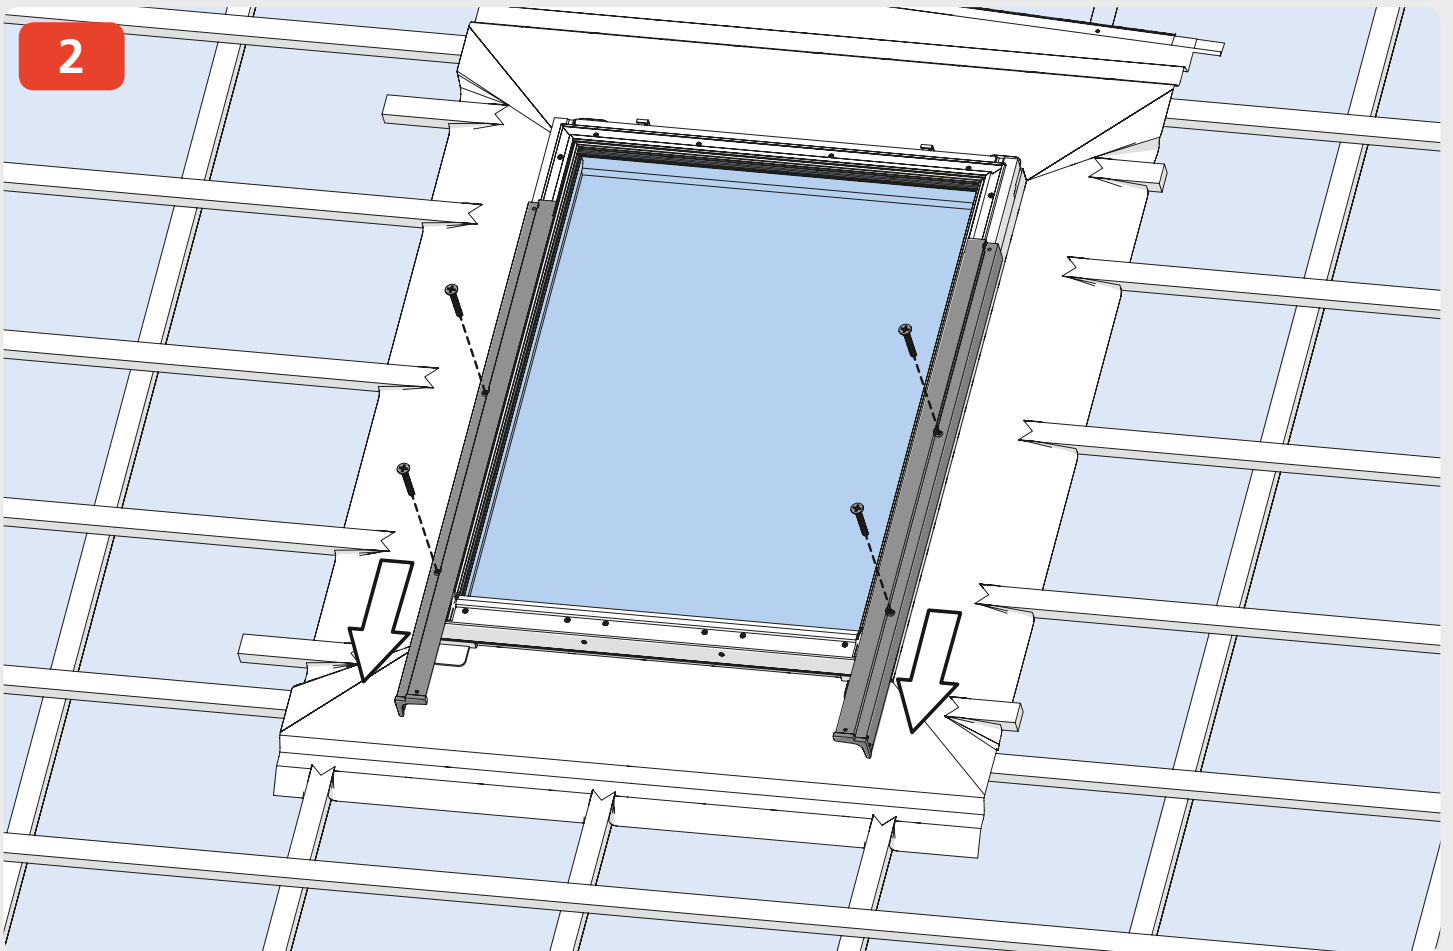






2

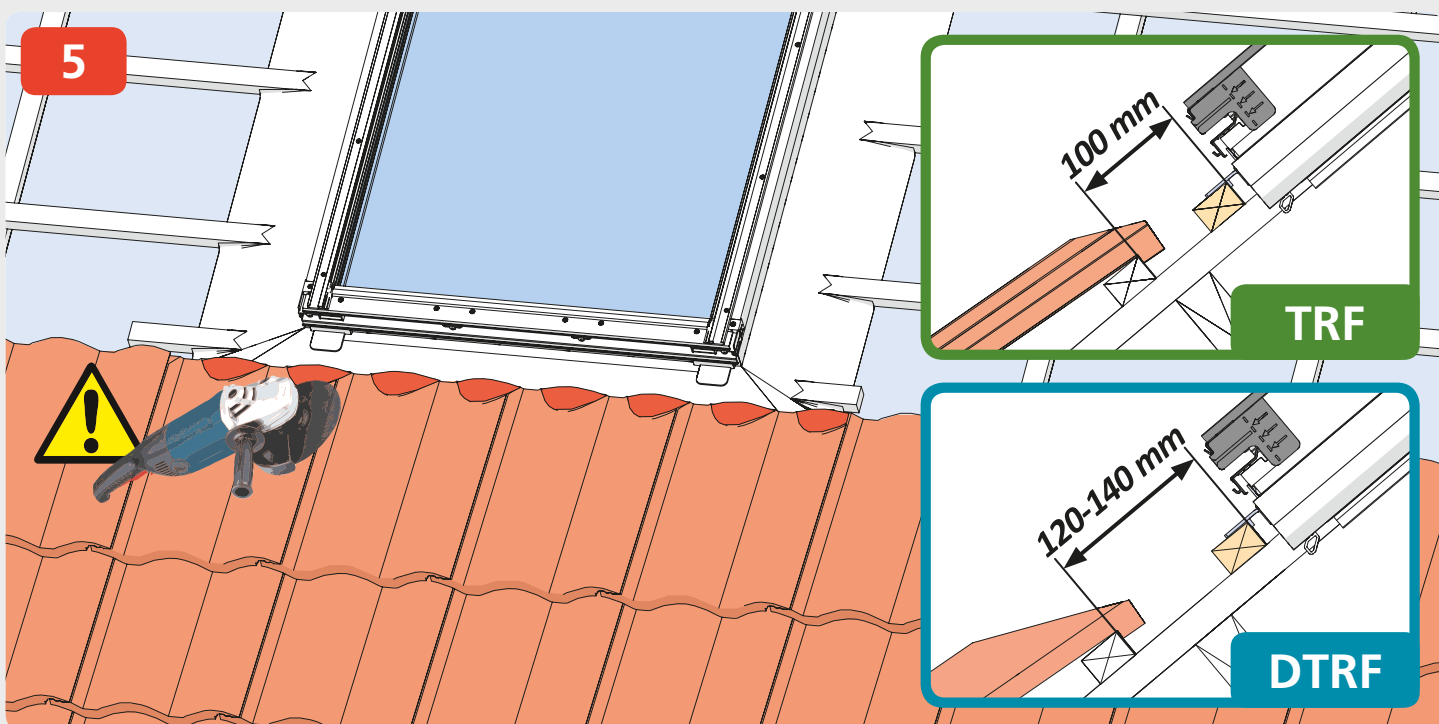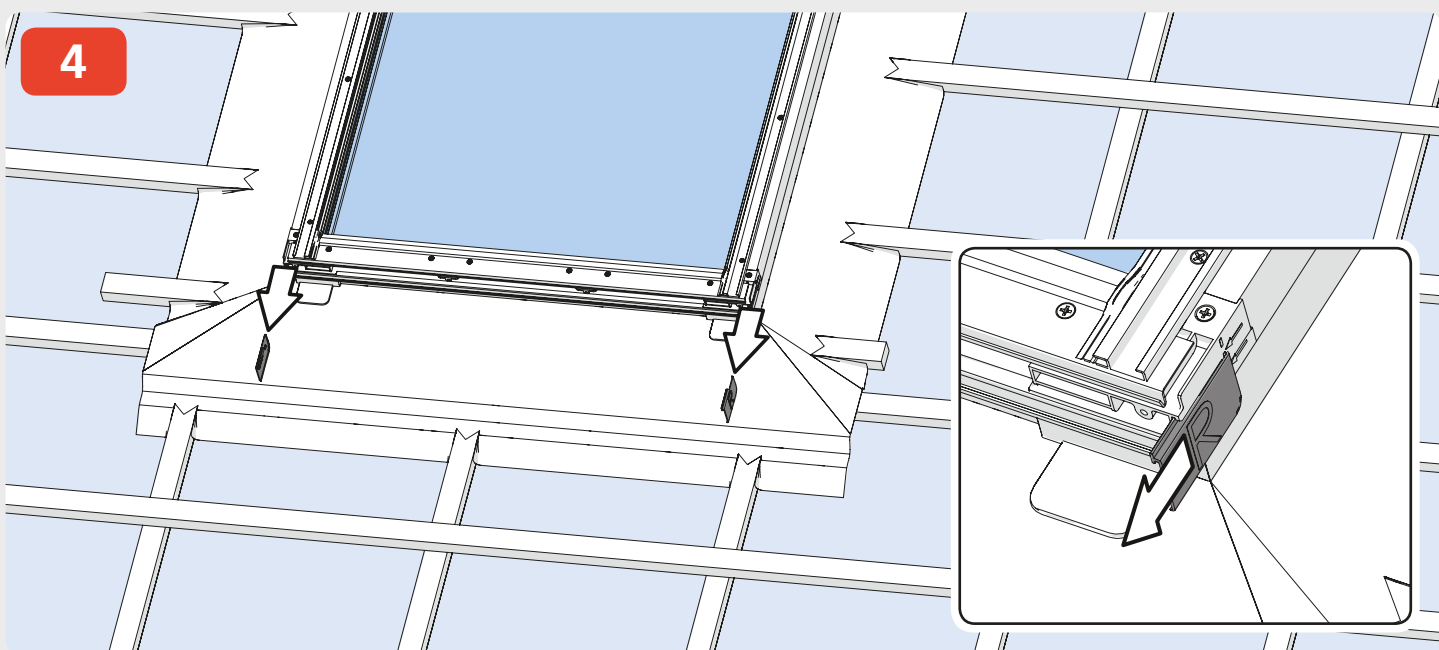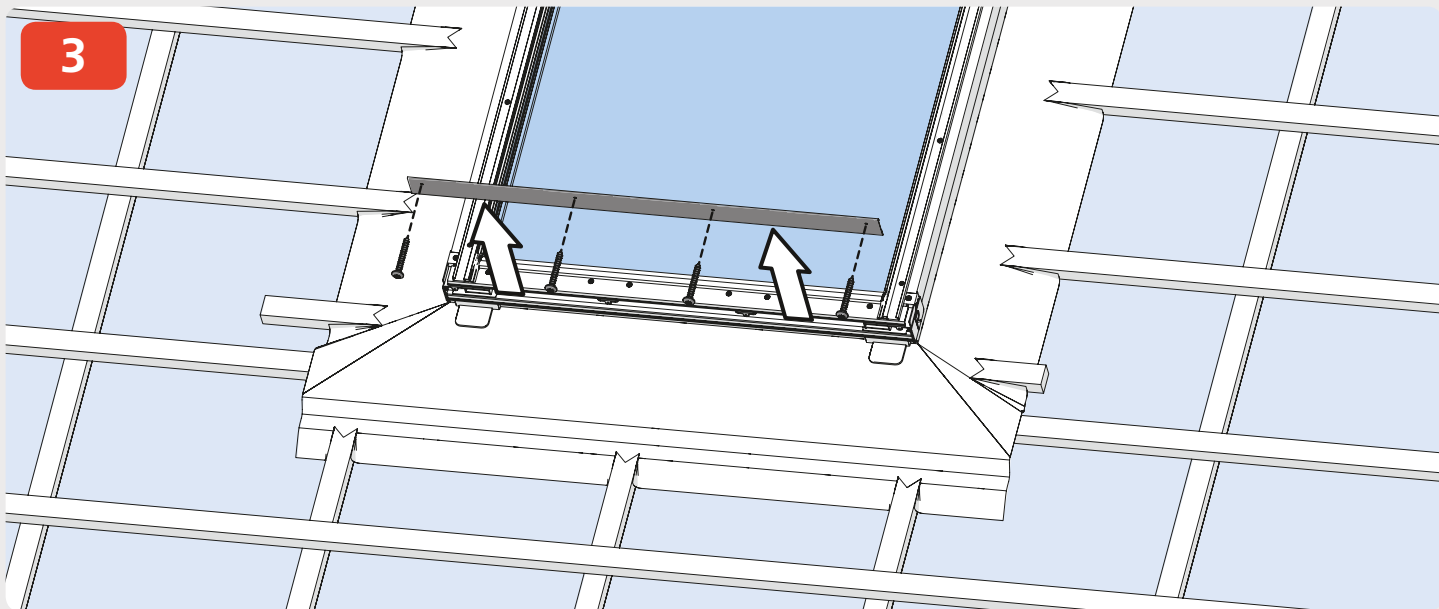


6


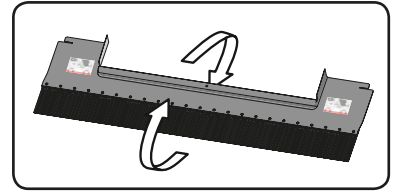
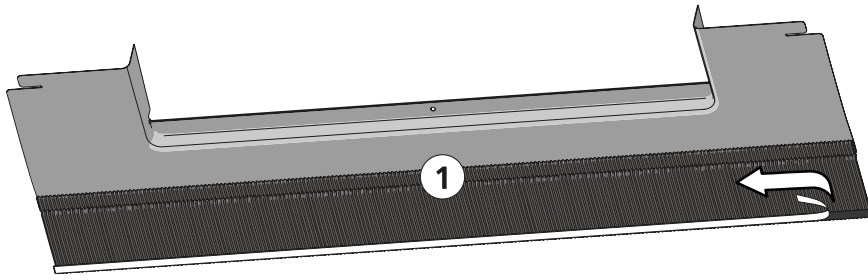





7

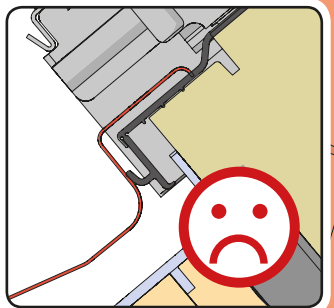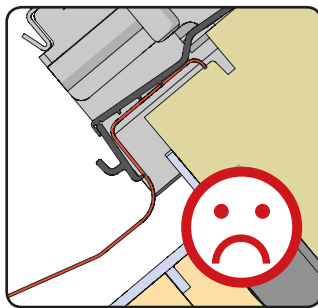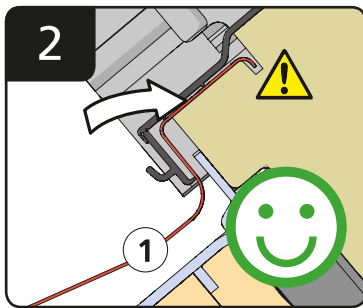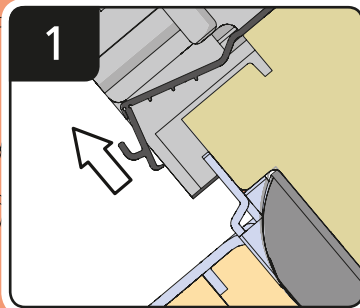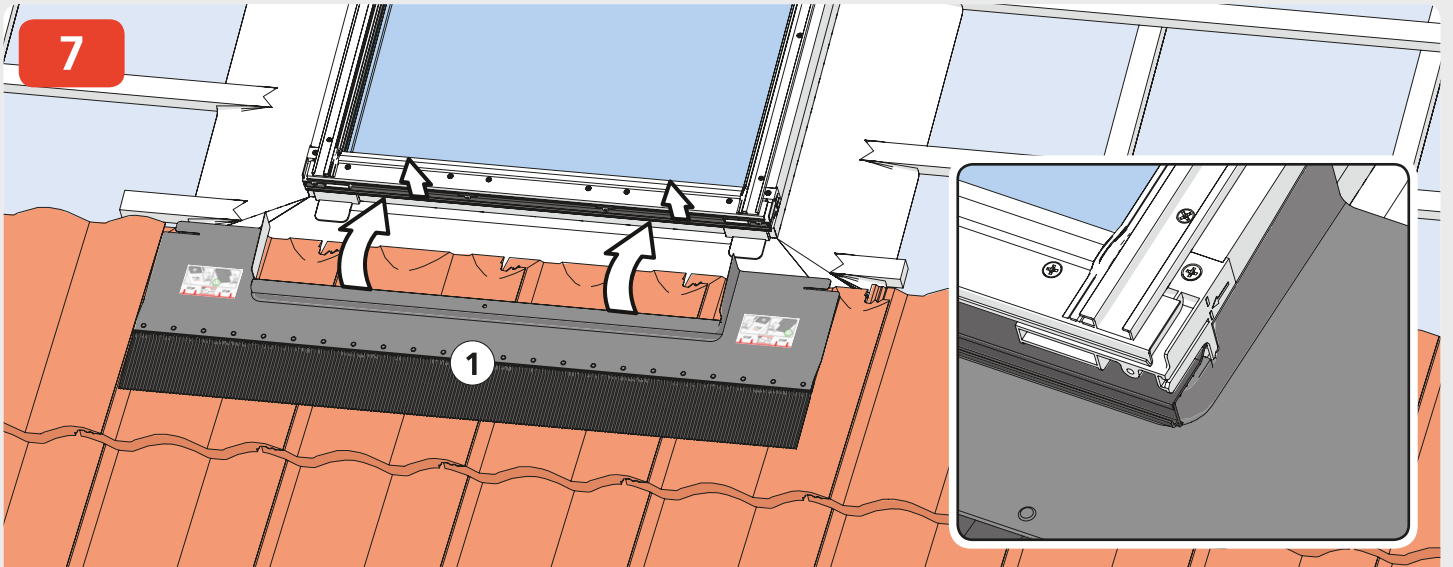


8

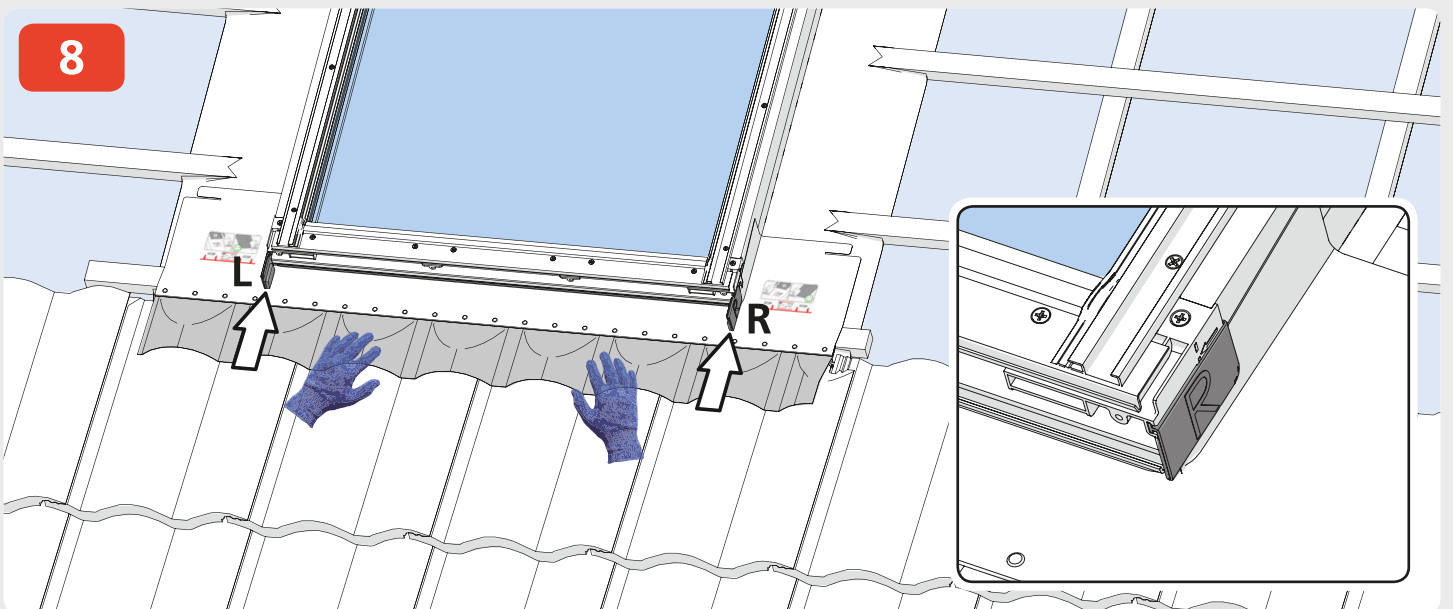

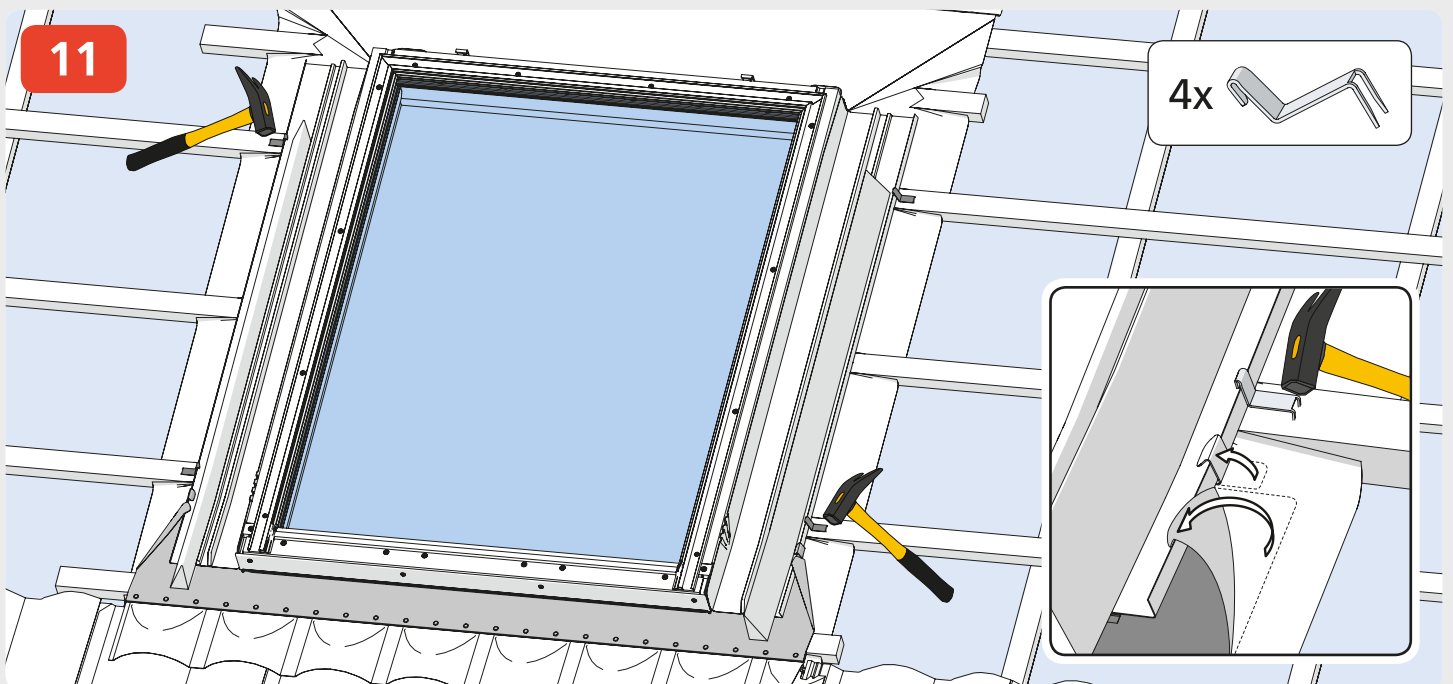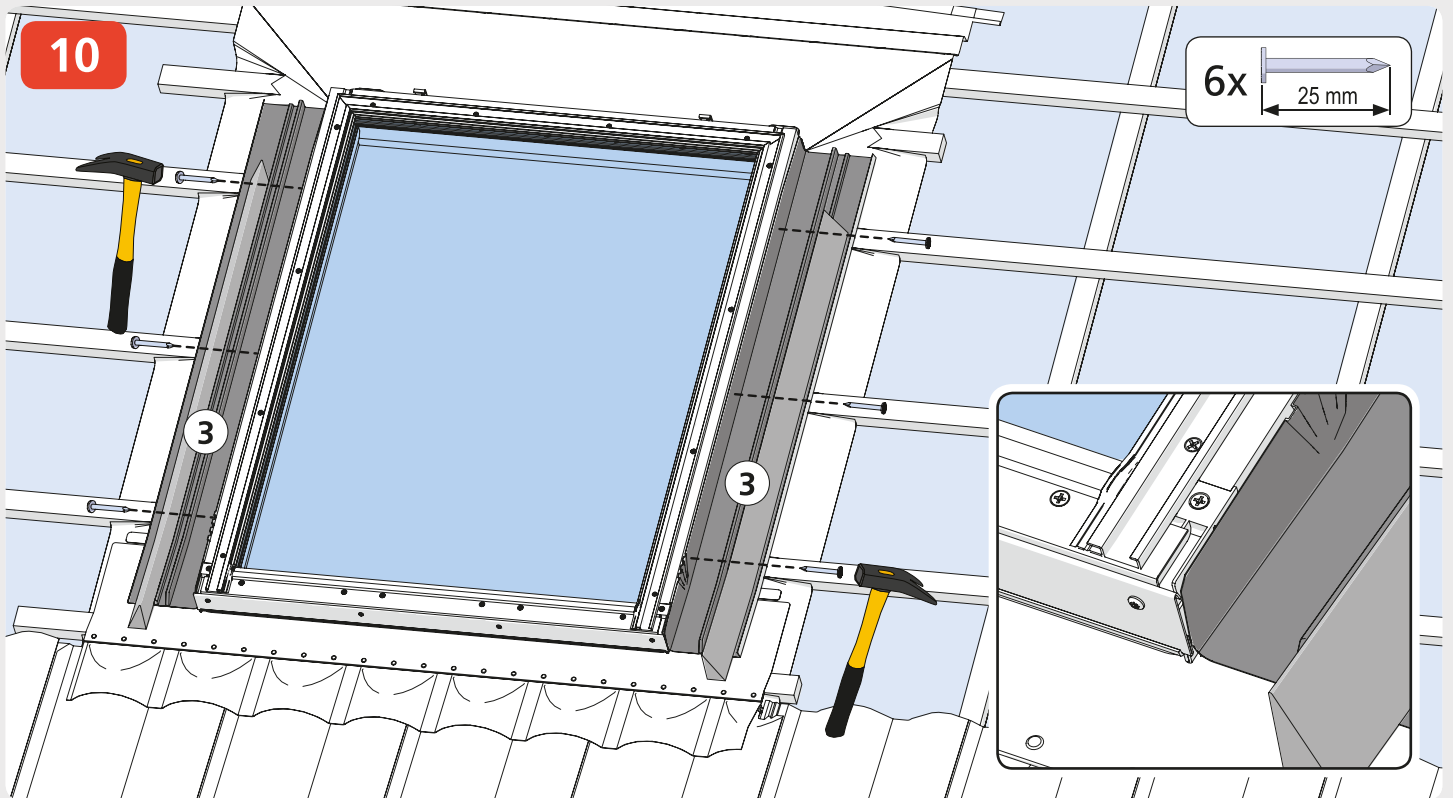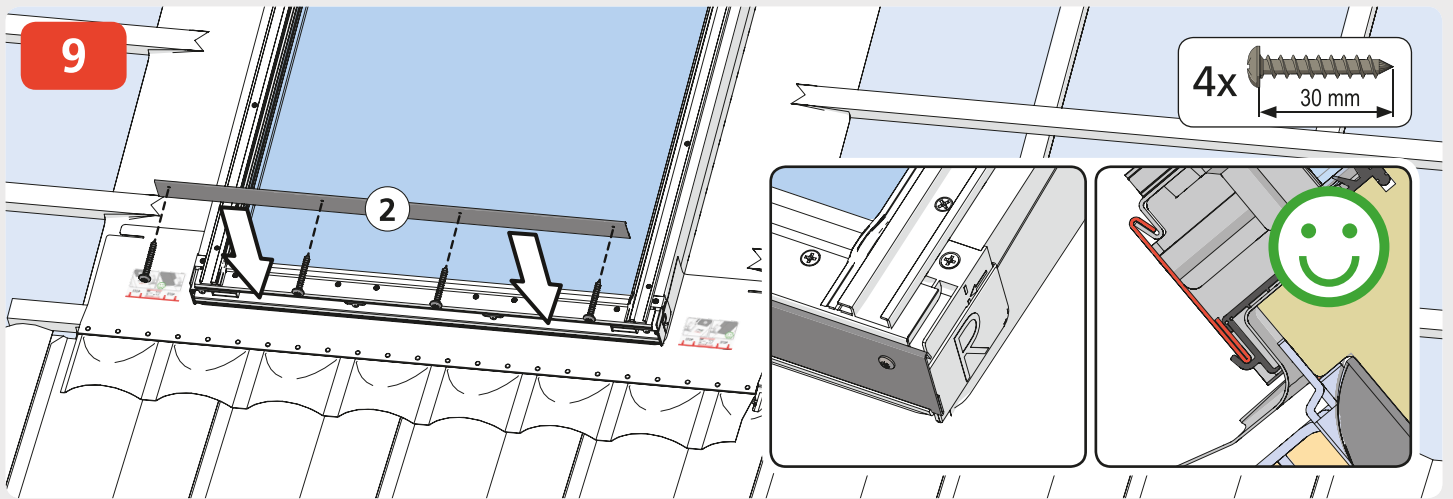


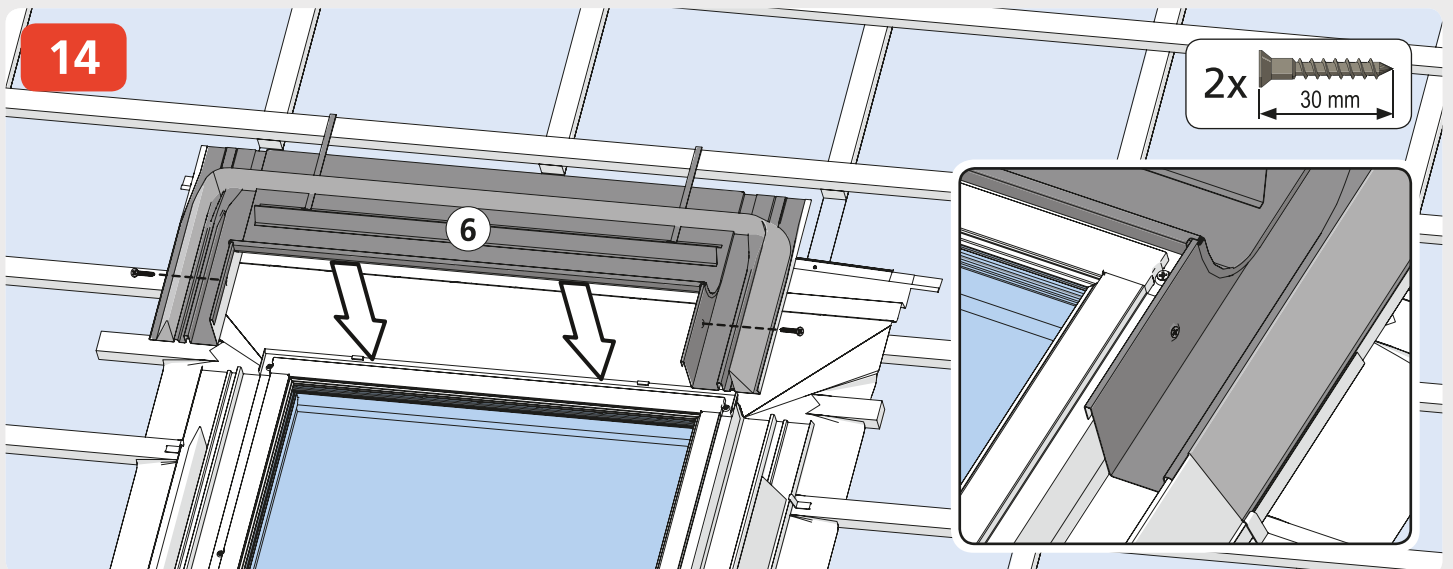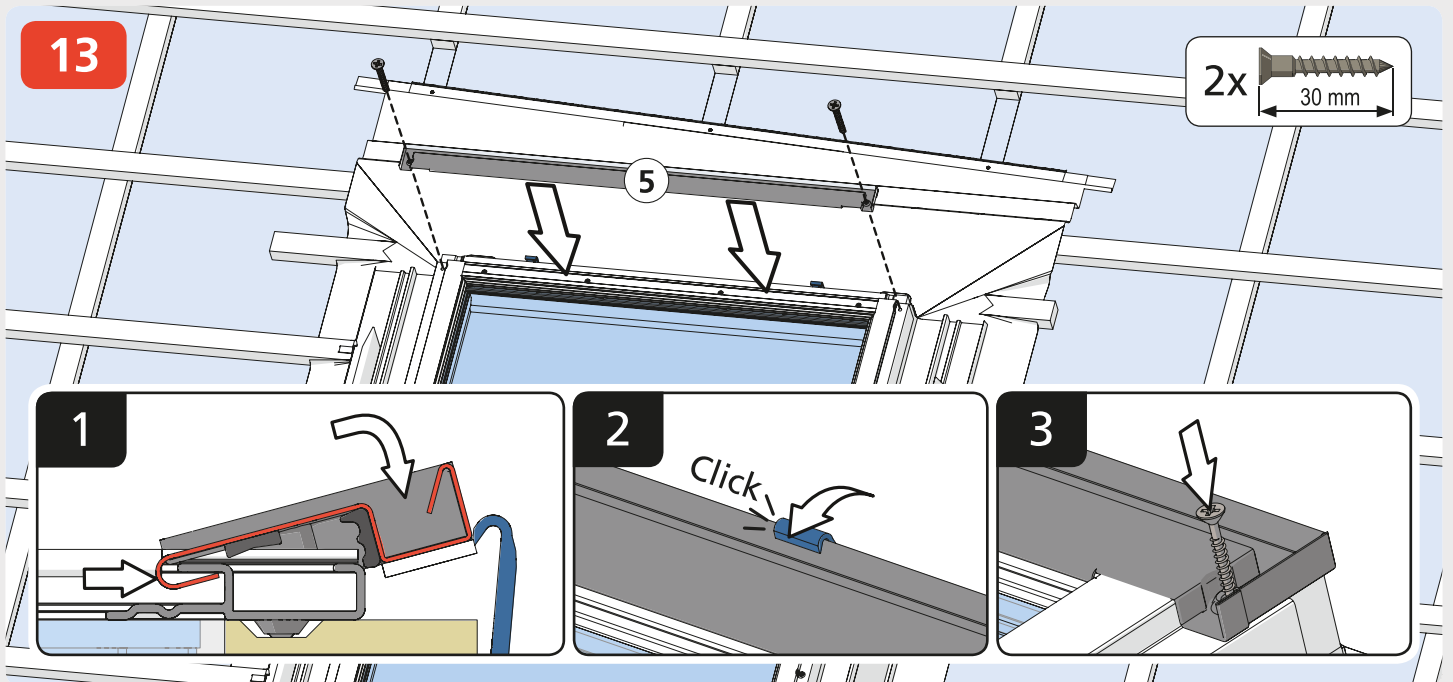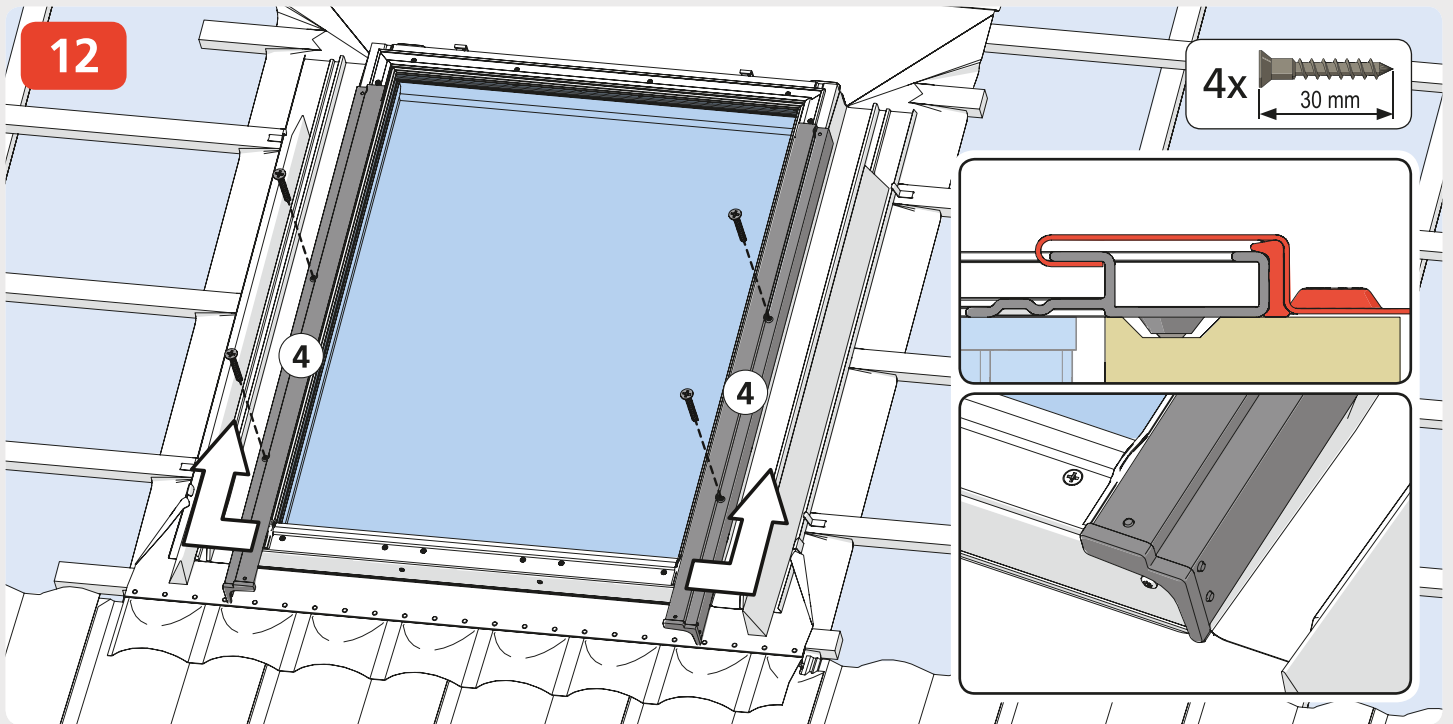


15

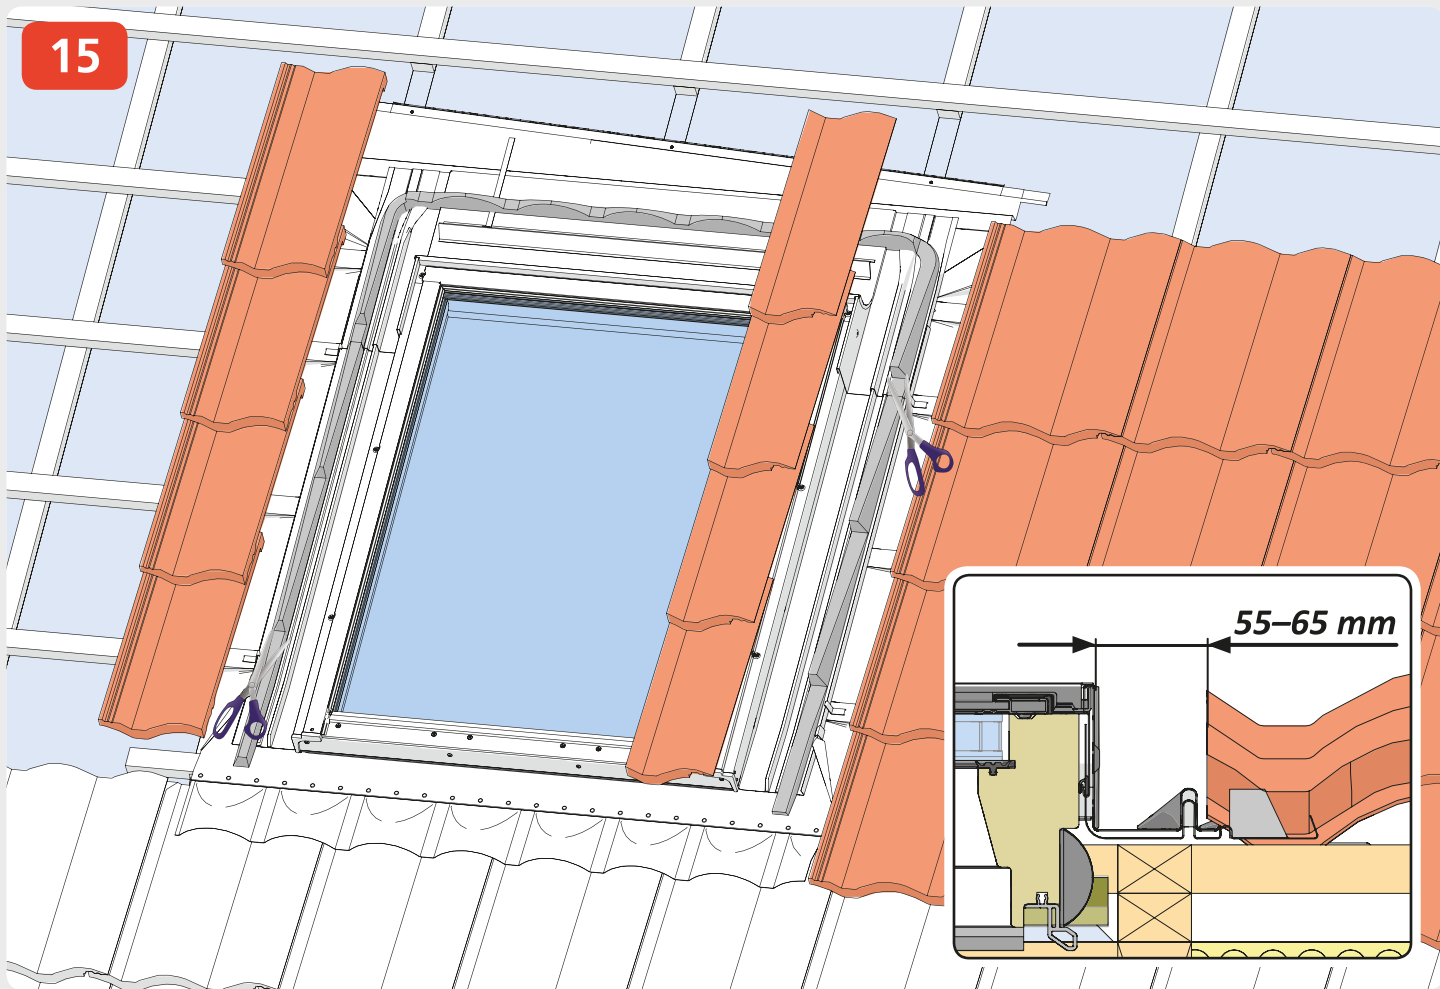



16

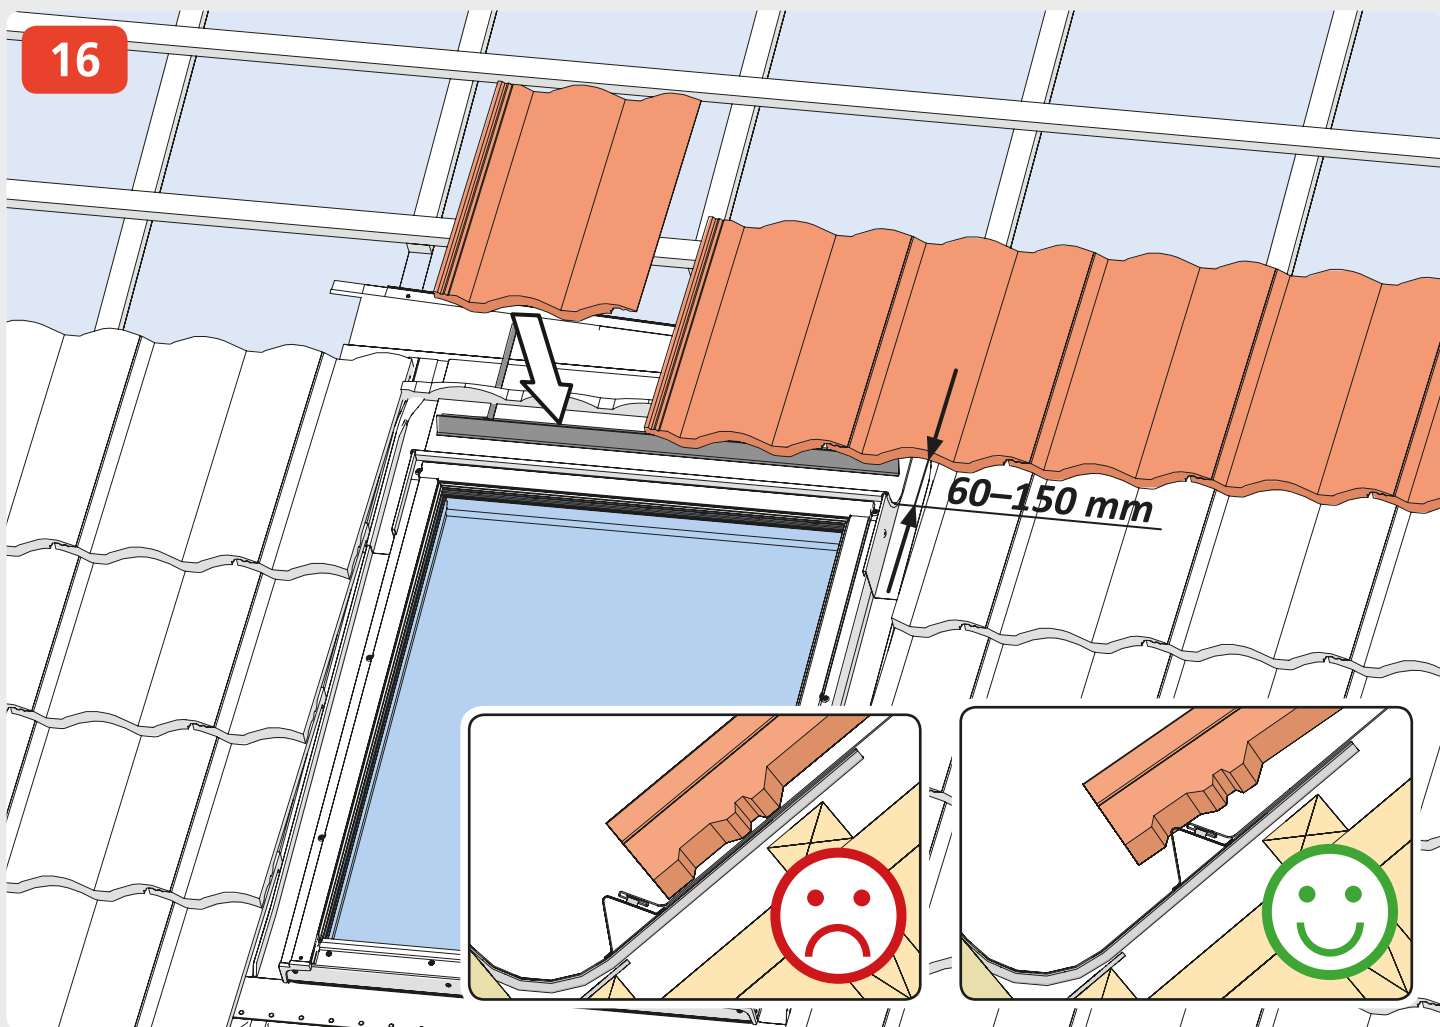

17

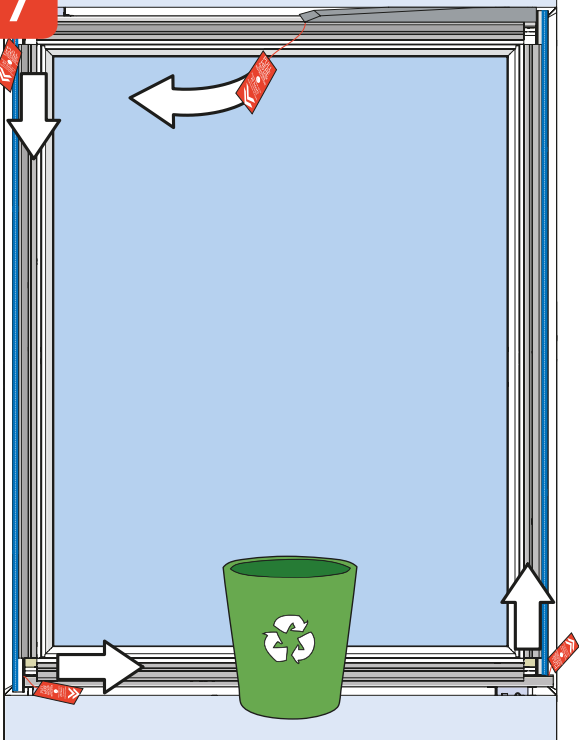

18

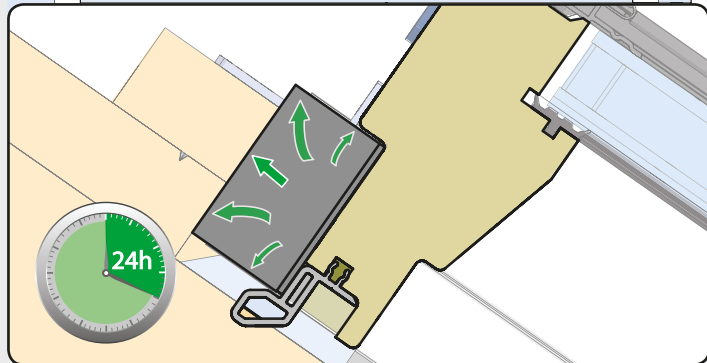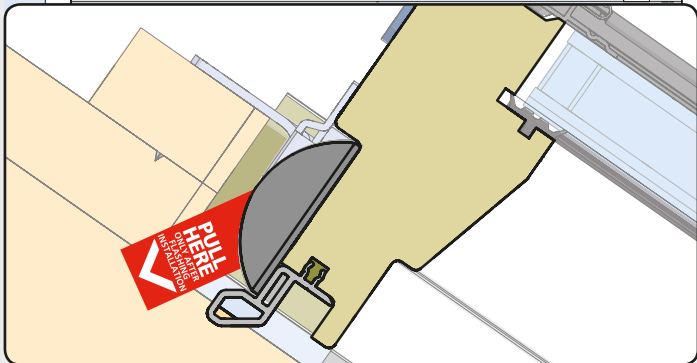

19

